


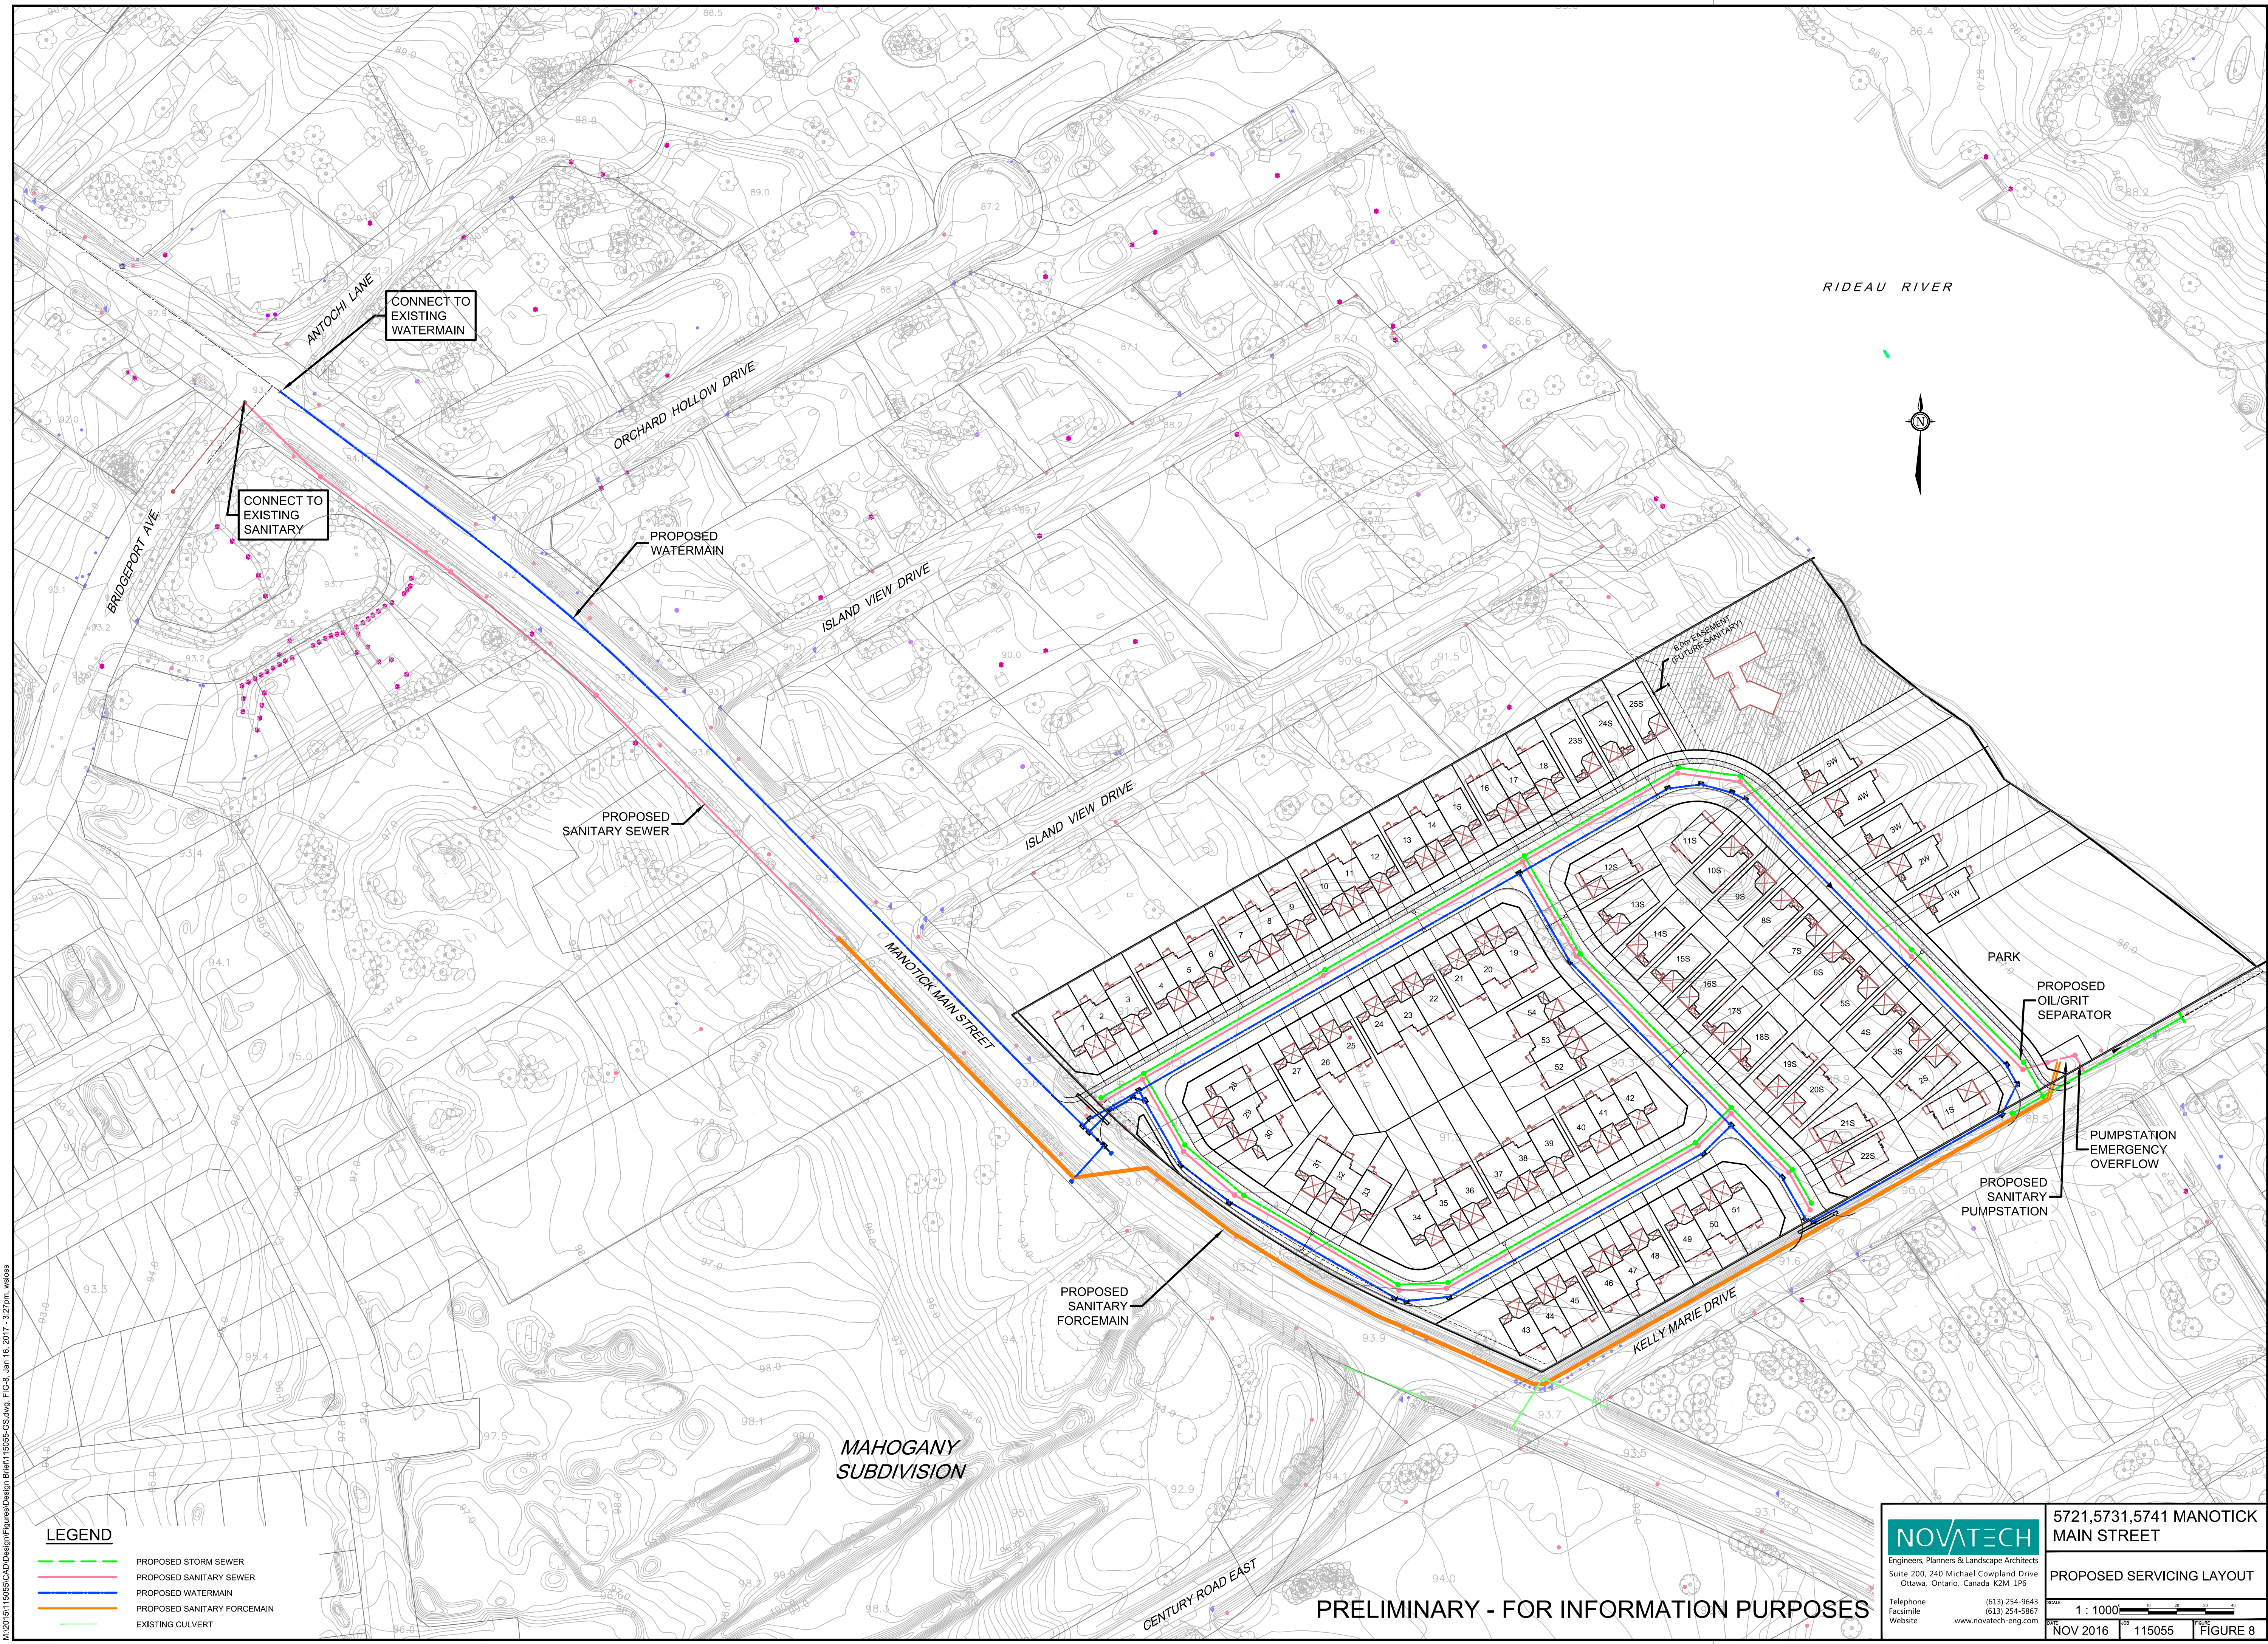

LEGEND

- PROPOSED STORM SEWER
- PROPOSED SANITARY SEWER
- PROPOSED WATERMAIN
- PROPOSED SANITARY FORCEMAIN
- EXISTING CULVERT

NOVATECH
Engineers, Planners & Landscape Architects
Suite 200, 240 Michael Cowpland Drive
Ottawa, Ontario, Canada K2M 1P6
Telephone (613) 254-9643
Facsimile (613) 254-5967
Website www.novatech-eng.com

5721,5731,5741 MANOTICK
MAIN STREET

PROPOSED SERVICING LAYOUT

SCALE 1 : 1000
NOV 2016 115055 FIGURE 8

PRELIMINARY - FOR INFORMATION PURPOSES